



8 7 6 5 4 3 2 1

D

C

B

A

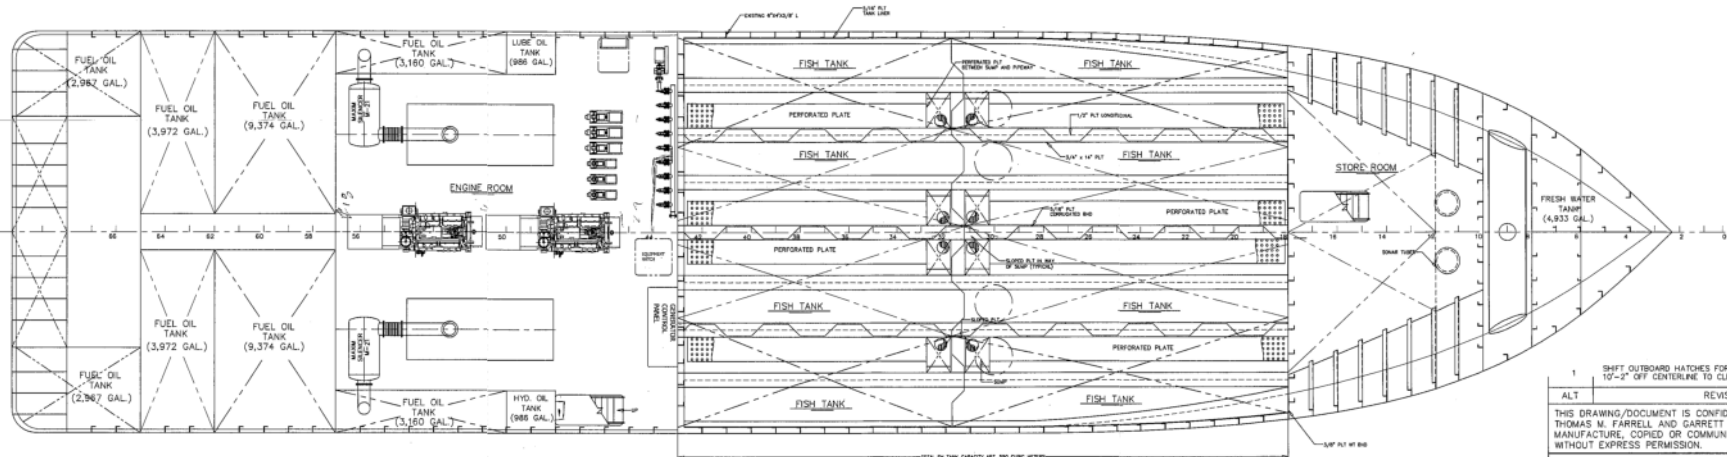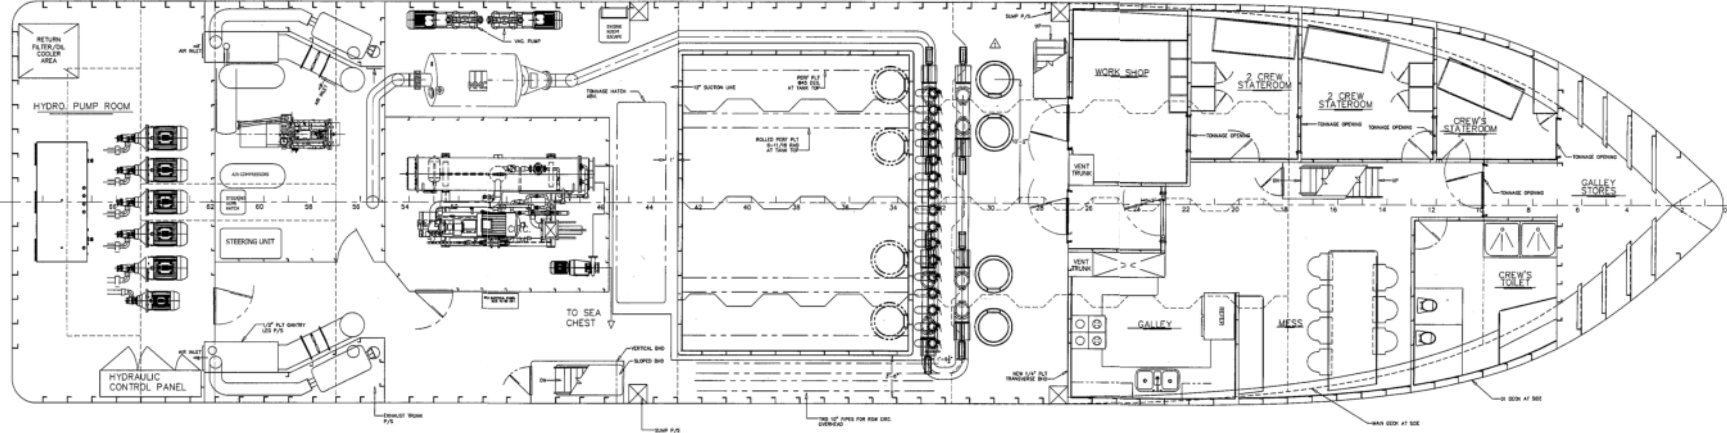

8 7 6 5 4 3 2 1

D

C

B

A

2	SHOW TANK CAPACITIES SHIFT TONNAGE HATCH AFT 1'-0" PER OWNER'S REQUEST UPDATE AFT DECK MACHINERY ARRANGEMENT PER OWNER'S REQUEST	08/20/04
ALT	REVISION	DATE

1	SHIFT OUTBOARD HATCHES FOR FORWARD FISH TANK TO 10'-2" OFF CENTERLINE TO CLEAR LONGITUDINAL ORDER	7/13/04
ALT	REVISION	DATE
<p>THIS DRAWING/DOCUMENT IS CONFIDENTIAL AND THE PROPERTY OF THOMAS M. FARRELL AND GARRETT NORTON AND MUST NOT BE USED FOR MANUFACTURE, COPIED OR COMMUNICATED TO ANY OTHER PERSON WITHOUT EXPRESS PERMISSION.</p> <p>THOMAS M. FARRELL & GARRETT NORTON NAVAL ARCHITECTS AND MARINE ENGINEERS 20 MORaine ST #4 BELMONT, MA 02478 (207) 563-3210 (THOMAS) (617) 308-1074 (GARRETT)</p> <p>GENERAL ARRANGEMENTS MAIN DECK AND HOLD</p>		
PROJECT: C-160 CONVERSION OF 140-FOOT SUPPLY BOAT		
DRAWN BY: GJN	DATE: 6/19/04	
APPROVED BY: TMF	SCALE: 3/16" = 1'- 0"	
DWG #: C-160-02A	ALT: 1	